

-LEGEND-

- Horizontal Control Monument
Third Order
- Vertical Control Monument
Second Order or Better
- Horizontal Control Monument
Second Order or Better
- Vertical Control Monument
Third Order
- Horizontal Control Monument
Second Order or Better
- Horizontal Control Monument & Bench Mark
Second Order or Better
- Horizontal Control Monument
Third Order
- Horizontal Control Monument & Bench Mark
Third Order
- Bench Mark
Second Order or Better
- Vertical Control Monument
Third Order
- Property Corner Found & Coordinated
(California Coordinate System, Zone 6)
- Found Section, Grant or
Subdivision Corner
- Photograph, Nadir Point
- Geographic Tick

BOUNDARIES IN ORDER OF PRECEDENCE
(Land Lines Shown are Approximate)

- 025" National
- 025" County
- 015" City
- 015" Reservation
- 015" National, State or County Park
- 015" Land Grant
- 015" Township, Range or Section

PREPARED UNDER THE DIRECTION
of
DEPARTMENT OF PUBLIC WORKS
County of San Diego

CONTROL DATA FURNISHED
by
SURVEY SECTION
Department of Public Works


HORIZONTAL CONTROL BASED
on
NORTH AMERICAN 1927 DATUM

VERTICAL CONTROL BASED
on
U.S.C. & G.S. 1929 SEA LEVEL DATUM


ORTHO PHOTO IMAGE PREPARED
from
PHOTOGRAPHY DATED: SEPTEMBER 8, 1966
by
AMERICAN AERIAL SURVEYS, INC.

TOPOGRAPHY COMPILED
by
PHOTOGRAMMETRIC METHODS
from
PHOTOGRAPHY DATED: JUNE 11, 1980
by
ZENITH AERIAL INC.

FINAL MAP PREPARED
by
MAPPING SECTION
Department of Public Works

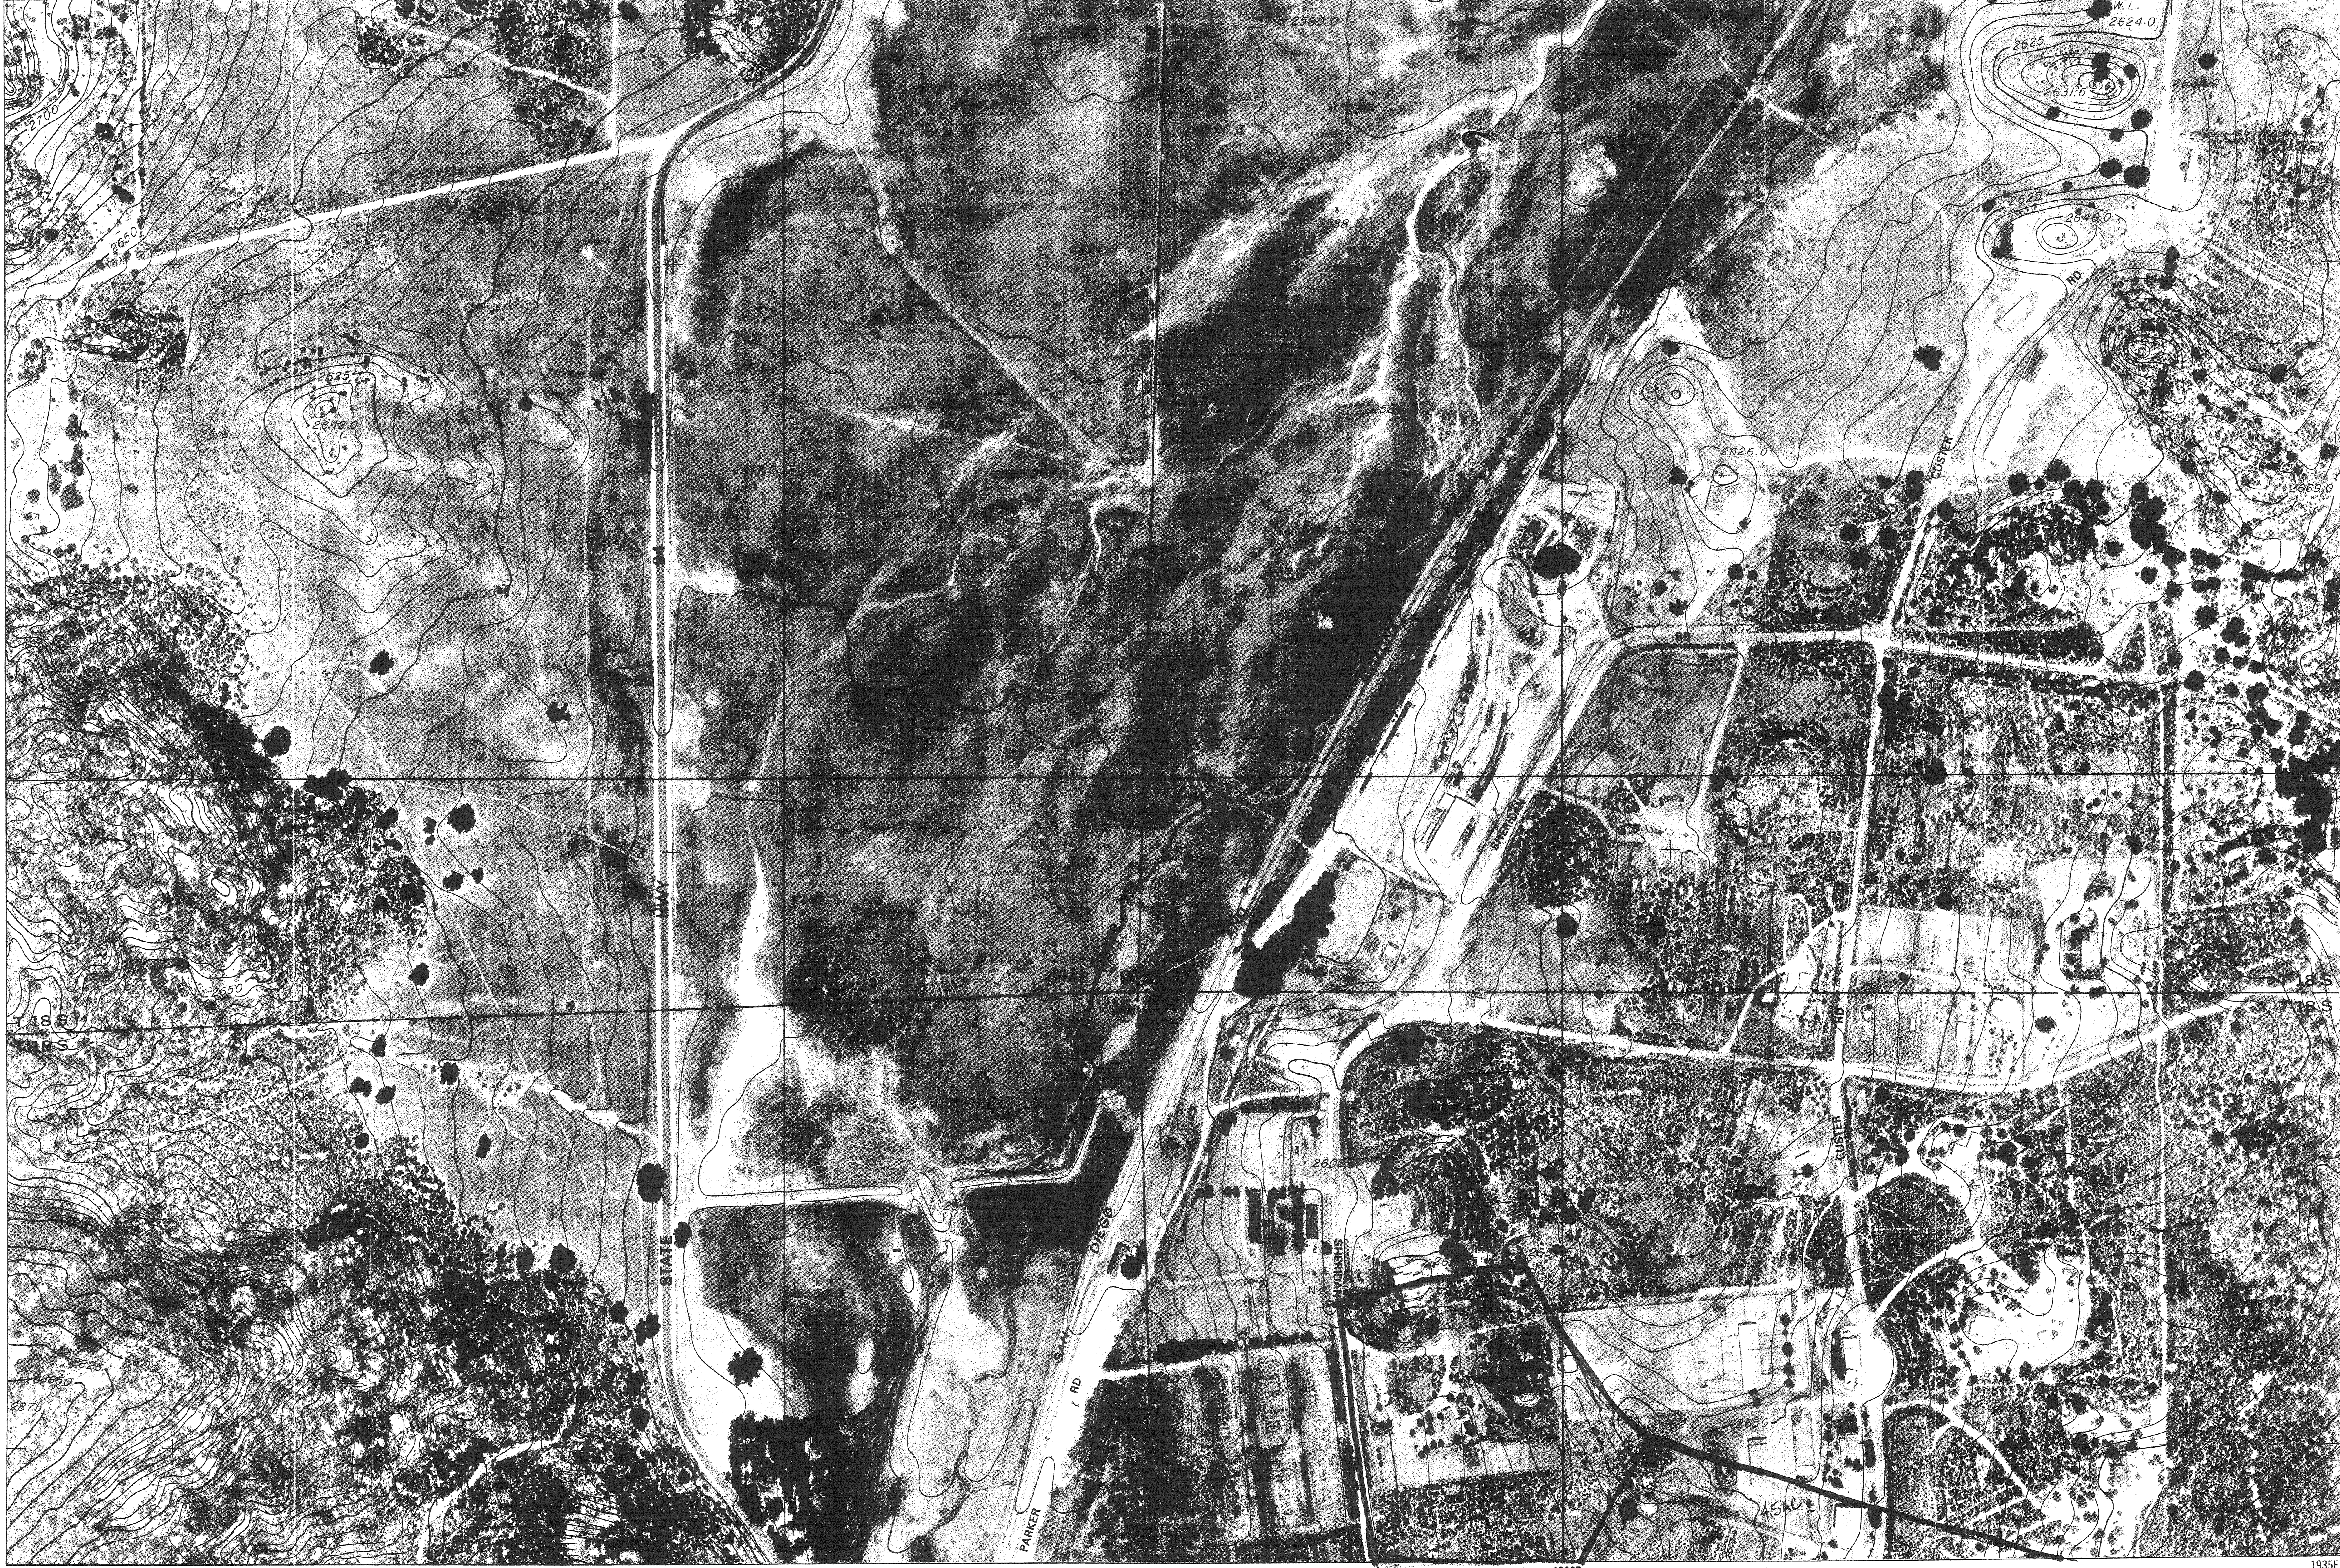

162N 164N 166N 1929E 1931E 1933E 1935E 32°36'45" 37°00" 32°37'15"

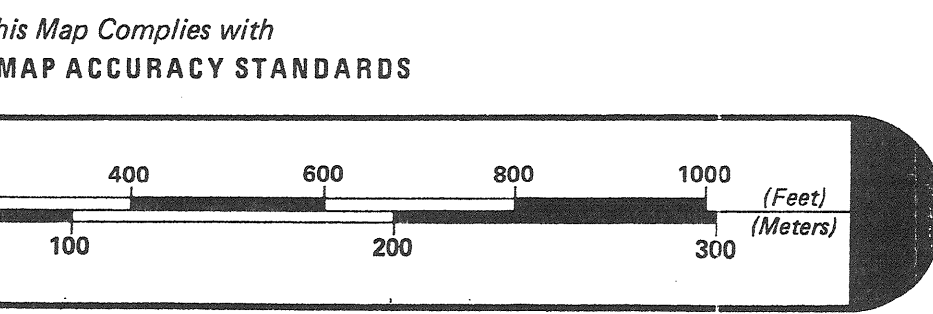

SCALE 1: 2400 (1"= 200')
INDEX CONTOUR INTERVAL: 25 FEET
CONTOUR INTERVAL: 5 FEET

TWO THOUSAND FOOT CALIFORNIA RECTANGULAR GRID (ZONE VI)
THE LAST THREE DIGITS OF THE GRID NUMBERS ARE OMITTED

THE RECTANGULAR COORDINATE VALUES ARE SHOWN ON THE SOUTH AND WEST MARGINS
THE GEOGRAPHIC VALUES ARE SHOWN ON THE NORTH AND EAST MARGINS

INDEX TO ADJOINING SHEETS

166-1923	166-1929	166-1935
162-1923	162-1929	162-1935
158-1923	158-1929	158-1935

SAN DIEGO COUNTY
CALIFORNIA

SHEET NO. 162-1929